

B.P.R. DIVISION	PROJECT	SHEET NUMBER	TOTAL SHEETS
SN	S 0303 (1)	2	6

BENCH MARKS			
NO	STA.	DESCRIPTION	ELEV.
1	1+50	30' POPLAR 38' LT.	100.00
2	7+54	30' POPLAR 100' LT.	81.49

P.I. - 16+01.8
 Δ - 16°04'
 D - 3°00'
 T - 269.8'
 L - 535.6
 R - 1910.0
 P.G. - 13+32.3
 RT - 18+67.9 BACK
 - 18+69.2 AHEAD
 S.E. - .045'/FT.

PLAN
 SURVEYED BY
 NOTE BOOK NO. 4504
 ALIGNMENT CHECKED
 RT. OF WAY CHECKED

PROFILE
 ORDERED BY
 PLOTTED BY
 NOTE BOOK NO. 4504
 BRIDGE CHECKED
 STRUCTURE NOTATIONS CH-10

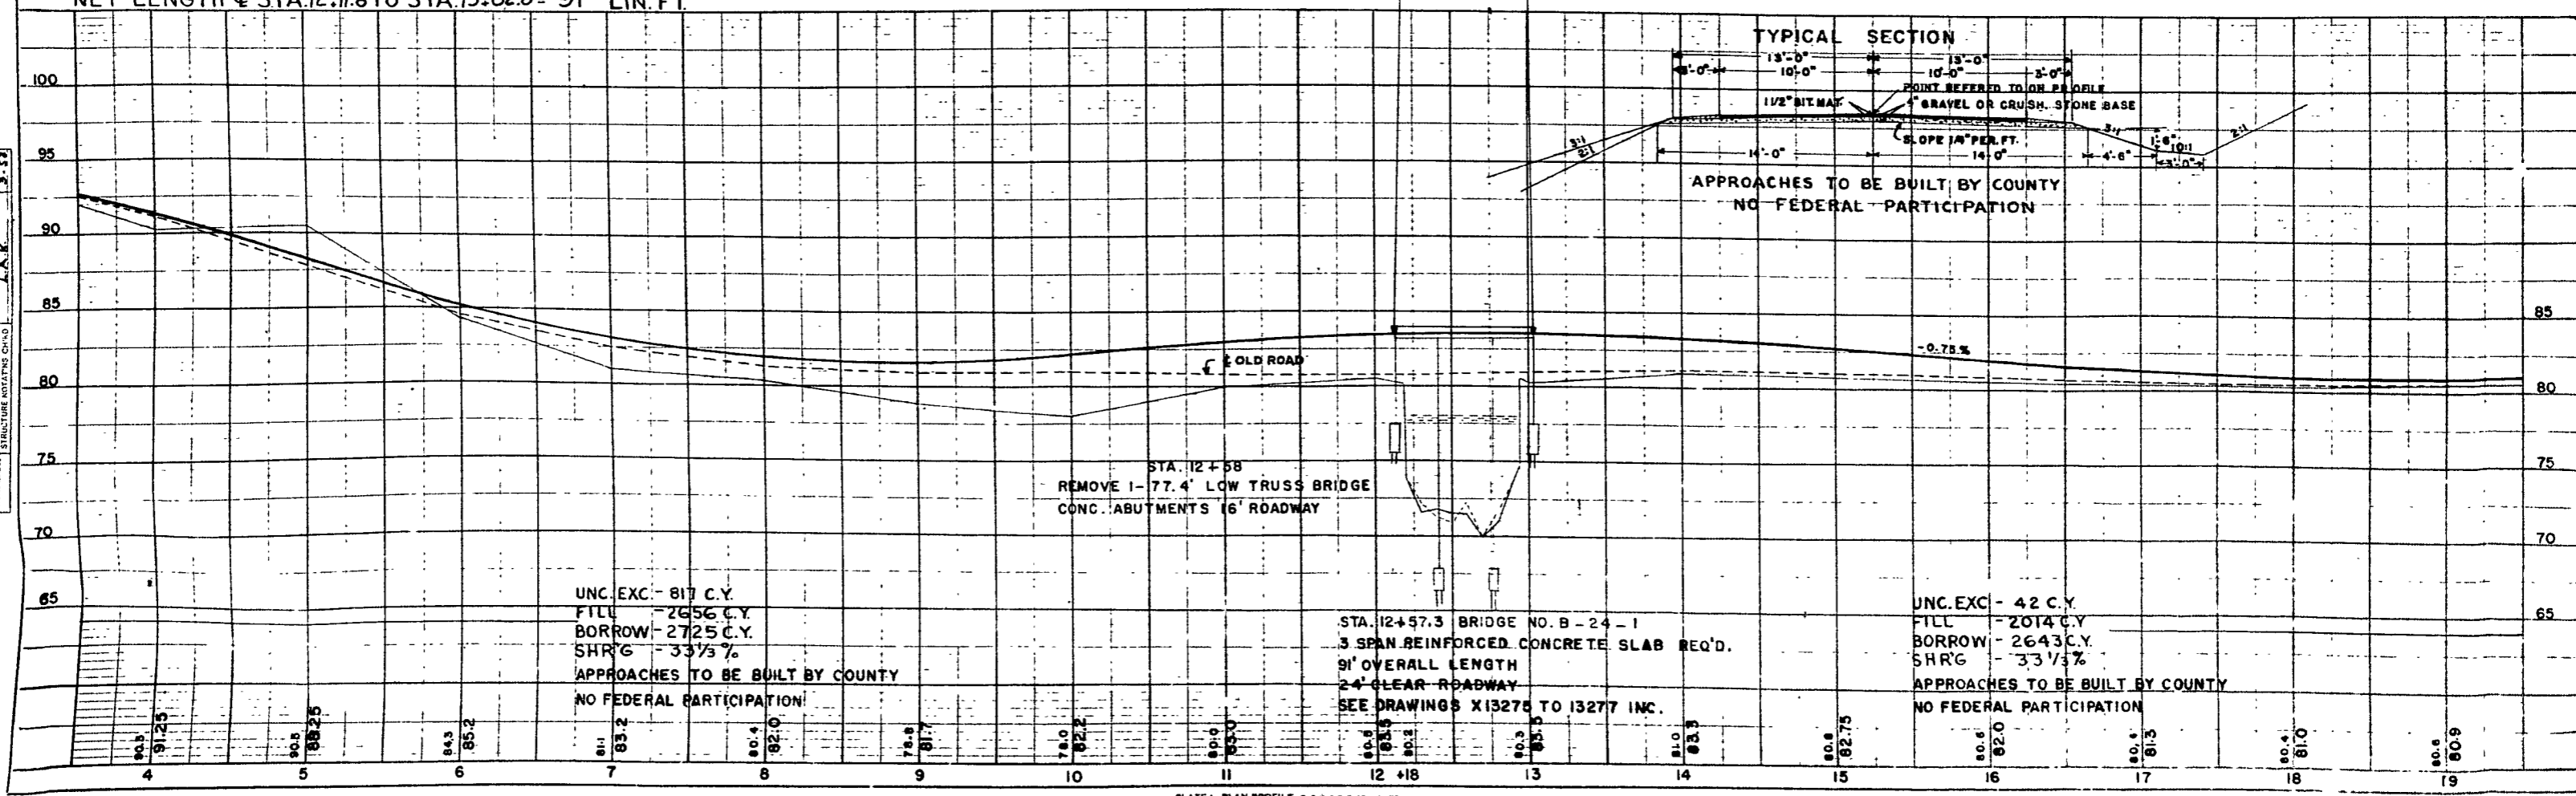
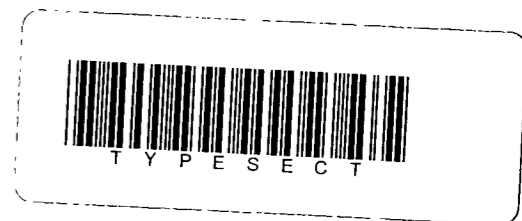
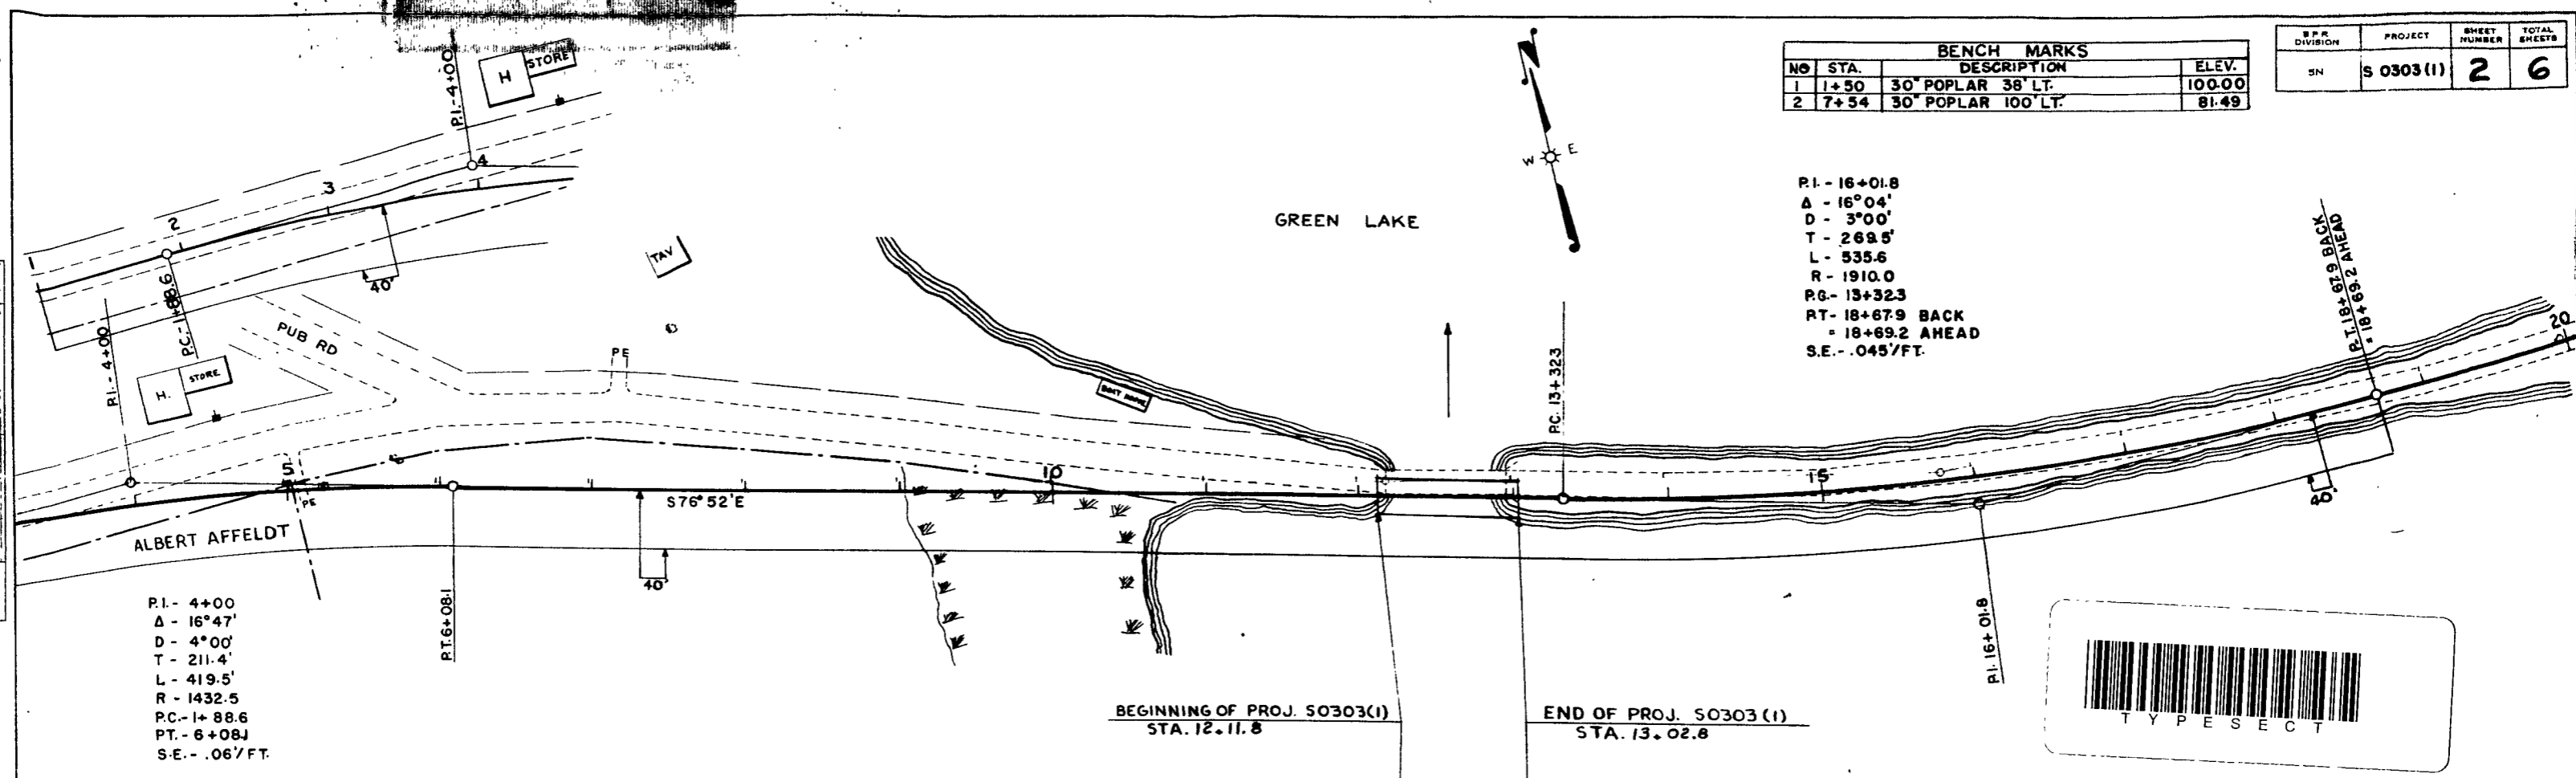


PLATE 1 - PLAN-PROFILE OF BRIDGE STANDARD
 THE HILLTOP MILLS, INC.