


FED. ROAD DIST. NO.	STATE	STATE AID PROJ. NO.	SHEET NO.	TOTAL SHEETS
4	WIS.	4542		

DIVISION JOB NO. 4542

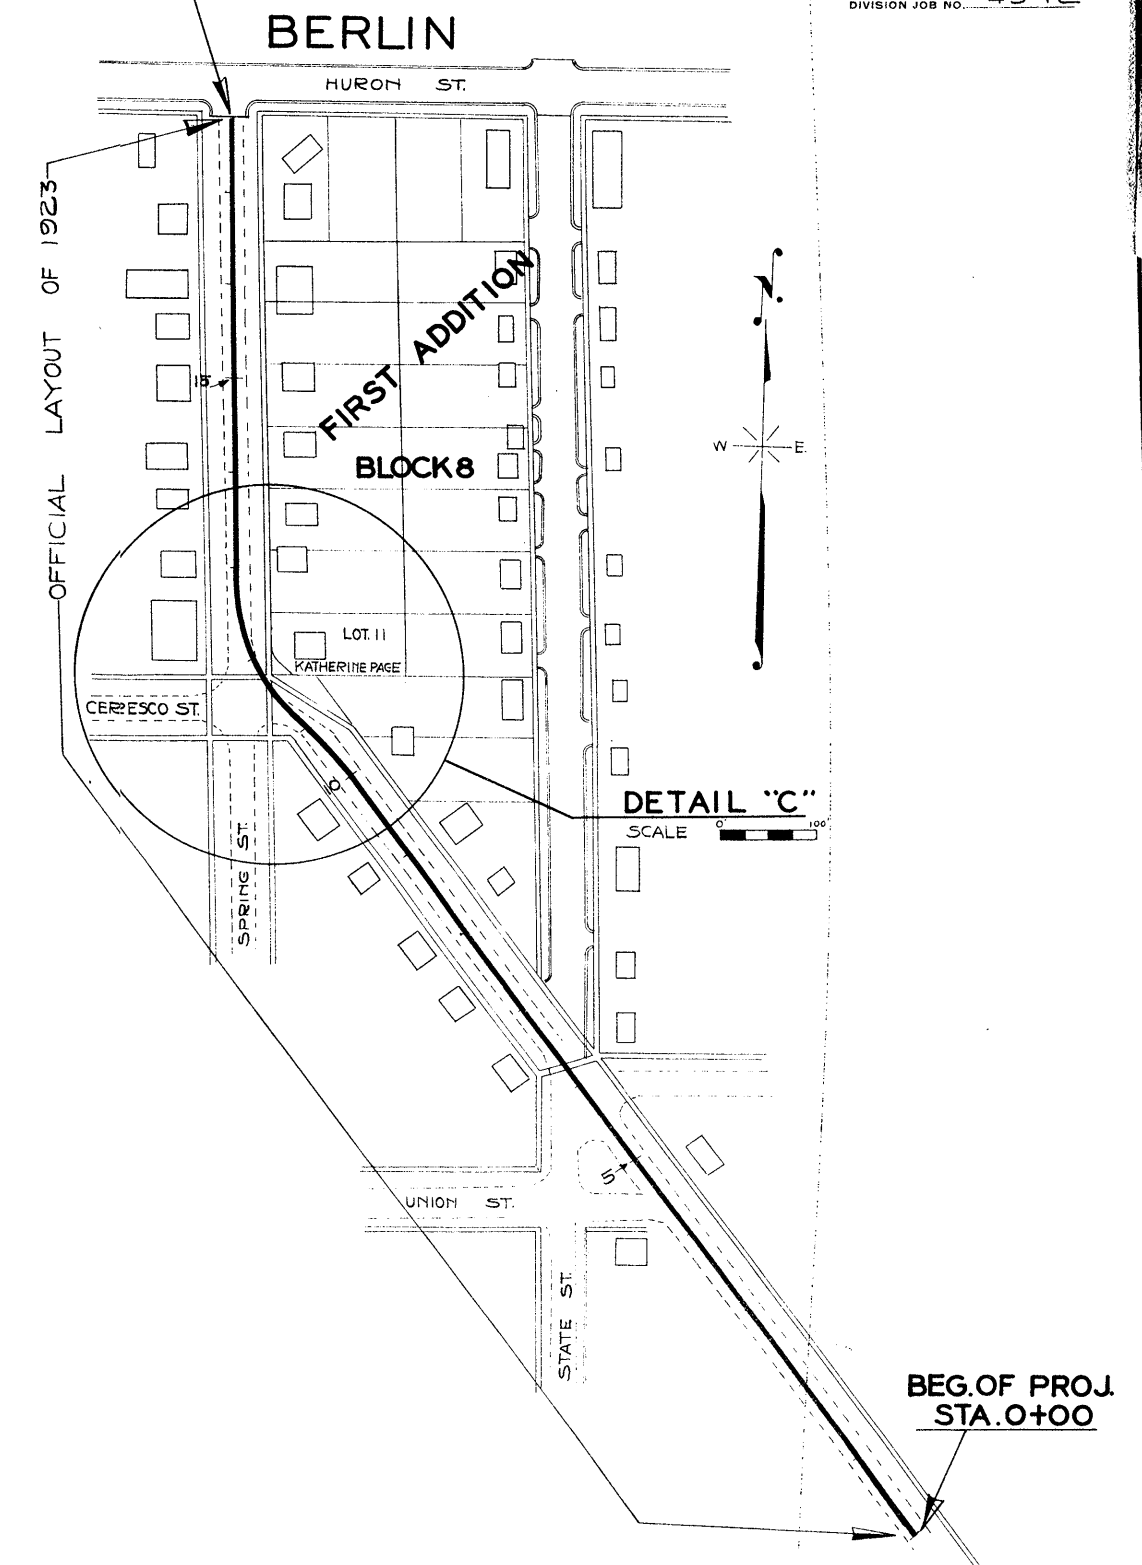

NO.	OWNER	ADDRESS	ACRES	DESCRIPTION	MORTGAGEE	ADDRESS	AMOUNT PAID			
							R/W	PERCE	BLDG	TOTAL PAID
	KATHERINE PAGE		0.01	LOT 11 - BLOCK 8 FIRST ADD. WITH RISE						

PLAT OF RIGHT OF WAY REQUIRED
 STATE AID PROJECT NO. 4542
 GREEN LAKE - BERLIN ROAD
 S.T.H. NO. 49 GREEN LAKE COUNTY
 SCALE 1" = 400'